
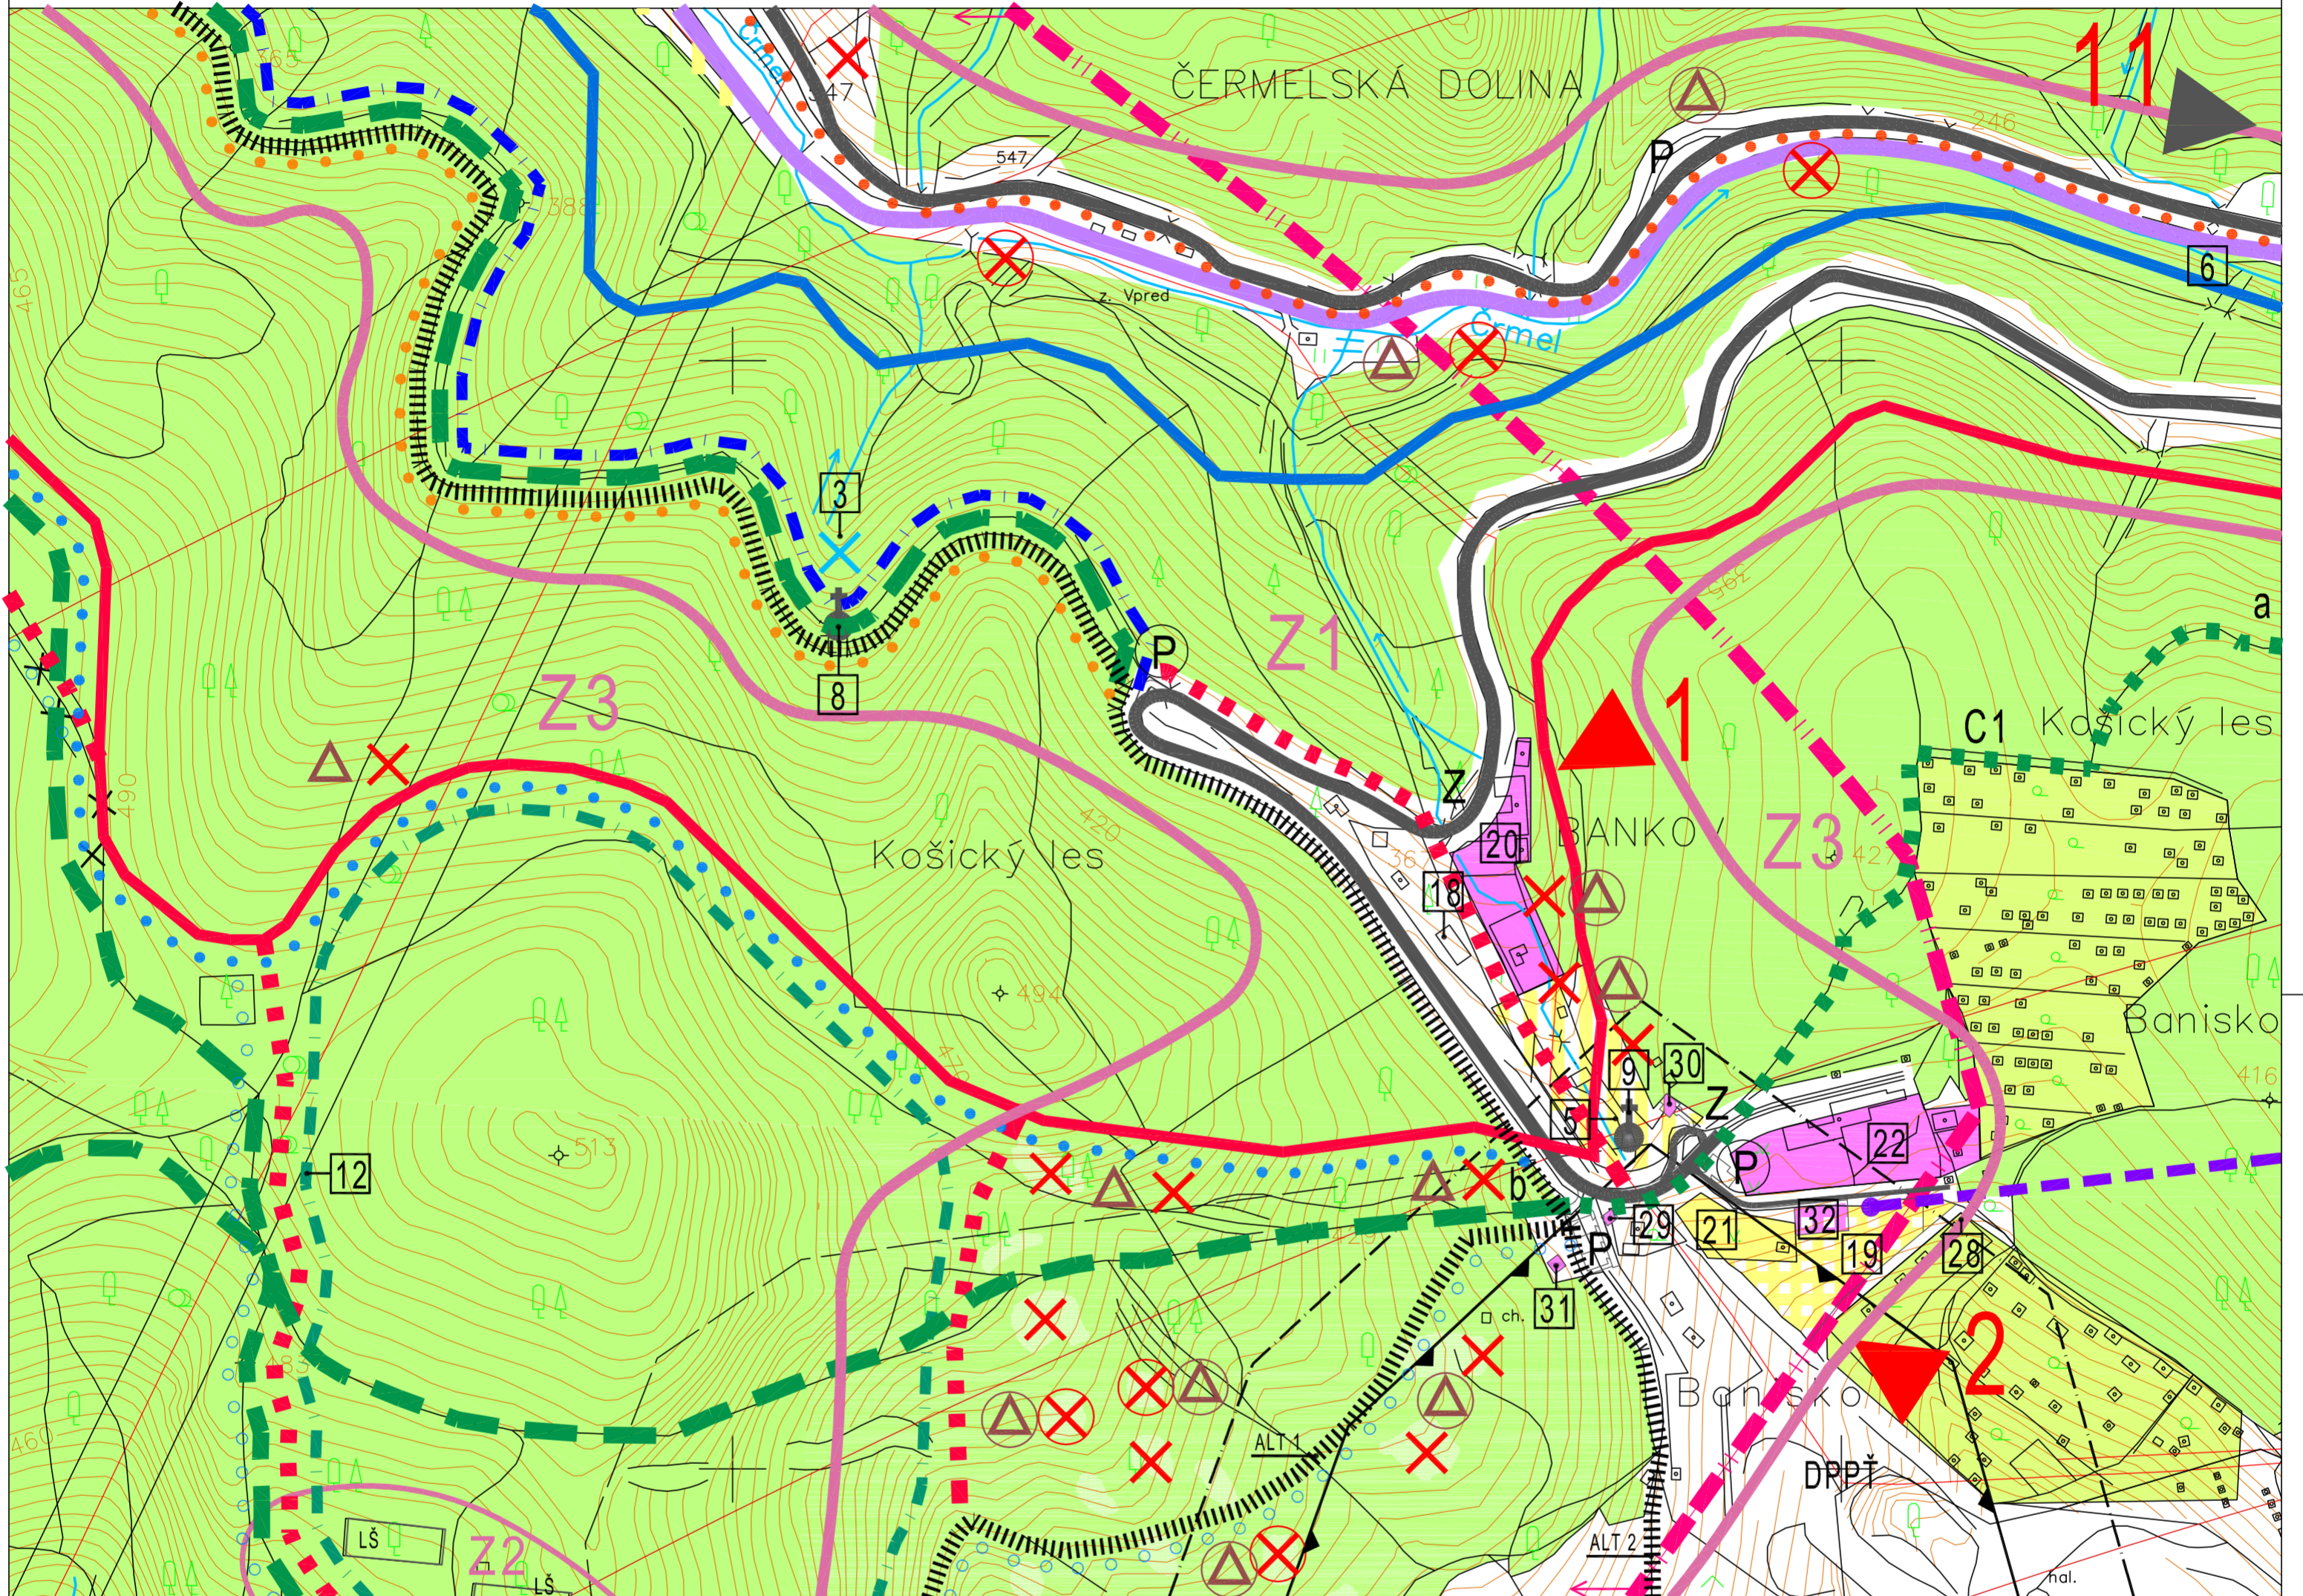


PRÍMESTSKÝ PARK KOŠICE BANKOV

KOMPLEXNÝ NÁVRH UŽŠIEHO ÚZEMIA

MIERKA 1:5 000


OVEROVACIA ŠTÚDIA

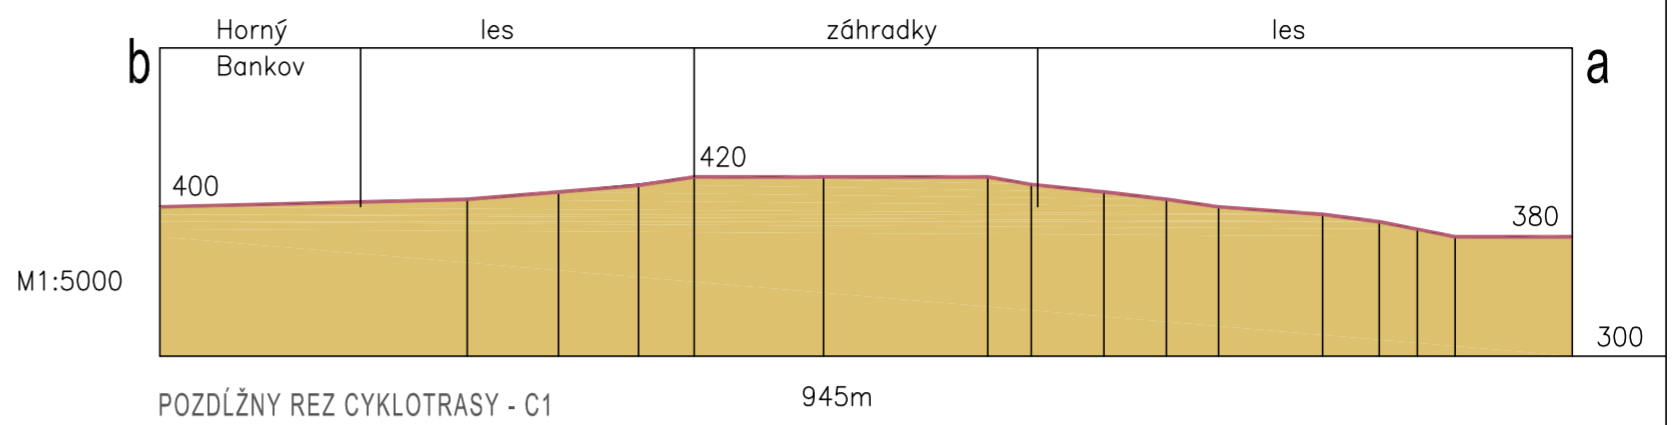

STAV STATUS	NÁVRH OŠ DRAFT	NÁVRH ÚPN HSA	DESCRIPTION
[Red dashed line]	[Red dashed line]		HRANICA RIEŠENÉHO ÚZEMIA SUBURBAN PARK BORDER
[Blue dashed line]	[Blue dashed line]		CESTIČKY PRE CYKLISTOV CYCLE PATHS
[Green dashed line]	[Green dashed line]		CYKLOTRASA CYKLO ROUTE
[Red solid line]	[Red solid line]		TURISTICKÁ TRASA TOURIST ROUTE
[Blue solid line]	[Blue solid line]		LYŽIARSKÁ TURISTICKÁ TRASA SKIING TOURIST ROUTE
[Black solid line]	[Black solid line]		HLAVNÁ REKREAČNÁ TRASA MAIN RECREATIONAL ROUTE
[Orange dashed line]	[Orange dashed line]		KORČULIARSKA TRASA SKATING ROUTE
[Blue dashed line]	[Blue dashed line]		NÁUČNY CHODNÍK EDUCATIONAL PATHWAY
[Black circle]	[Black circle]		OBJEKTY KULTOVÉ CULT OBJECTS
[Pink box Z1]	[Pink box Z1]		ZÓNA INTENZÍVNEJ REKREÁCIE INTENSIVE RECREATION ZONE
[Pink box Z2]	[Pink box Z2]		PRECHODOVÁ ZÓNA TRANSITION ZONE
[Pink box Z3]	[Pink box Z3]		ROZPTÝLNÁ ZÓNA SCATTERING ZONE
[Red X]	[Red X]		OHNIŠKO FIREPLACE
[Red triangle]	[Red triangle]		ALTÁNOK GARDEN HOUSE
[Blue X]	[Blue X]		STUDNIČKA SPRING WELL
[Red triangle]	[Red triangle]		HLAVNÝ NÁSTUPNÝ BOD MAIN ENTRY POINT
[Black triangle]	[Black triangle]		NÁSTUPNÝ BOD ENTRY POINT
[Red X]	[Red X]		TURISTICKÁ TRASA NA ZRUŠENIE TOURIST ROUTE TO BE CANCELLED
[Blue X]	[Blue X]		LYŽIARSKÁ TURISTICKÁ TRASA NA ZRUŠENIE SKIING TOURIST ROUTE TO BE CANCELLED
[Black solid line]	[Black solid line]		PRÍSTUPOVÉ KOMUNIKÁCIE ACCESS ROADS
[Purple solid line]	[Purple solid line]		DETSKÁ ŽELEZNIČKA CHILDREN RAILWAY
[Black solid line]	[Black solid line]		OCHRANNÉ PÁSMA PROTECTION ZONES
[Black solid line]	[Black solid line]		DOBÝVACIE PRIESTORY PODZEMNEJ ŤAŽBY UNDERGROUND MINING AREAS
[Purple solid line]	[Purple solid line]		LANOVKA - VÝHLAD CABLEWAY-FUTURE PERSPECTIVE
[Black solid line]	[Black solid line]		NÁSTUPIŠTE LANOVKY - VÝHLAD CABLE CAR PLATFORM-FUTURE PERSPECTIVE
[Pink solid line]	[Pink solid line]		PLOCHY OBČIANSKEHO VYBAVENIA COMMUNITY FACILITIES AREAS
[Yellow solid line]	[Yellow solid line]		PLOCHY ŠPORTOVOREKREAČNÉHO VYBAVENIA SPORTS AND LEISURE FACILITIES AREAS
[Yellow solid line]	[Yellow solid line]		ZÁHRADKÁRSKE LOKALITY ALLOTMENTS
[Yellow solid line]	[Yellow solid line]		PLOCHY ZOTAVENIA A REKREÁCIE RECREATION AND RELAXATION AREAS
[Green solid line]	[Green solid line]		LES FOREST
[Green solid line]	[Green solid line]		ATRAKTÍVNE LESNÉ LÚKY ATTRACTIVE FOREST MEADOWS
[Green solid line]	[Green solid line]		LESNÁ ŠKŔLKA FOREST NURSERY
[LŠ]	[LŠ]		PARKOVIŠKO PARKING PLACE
[P]	[P]		ZASTÁVKA MHD PUBLIC TRANSPORT STOP
[Z]	[Z]		

VÝZNAMNÉ BODY A JEDINEČNOSTI ÚZEMIA IMPORTANT POINTS AND UNIQUE FEATURES OF THE AREA

- 3 NEPOMUKOV PRAMEŇ NEPOMUK SPRING
- 5 ODPOČÍNKOVÁ LOKALITA POD STARÝMI DUBMI POD STARÝMI DUBMI RESTING LOCALITY
- 6 AREÁL ROKODROMO ROKODROMO AREA
- 8 KAPLNKA SV. JÁNA NEPOMUCKÉHO ROKODROMO AREA
- 9 KAPLNKA BLAHOŠLOVENEJ PANNY MÁRIE ST. JOHN OF NEPOMUK CHAPEL
- 12 NAVRHOVANÝ NÁUČNY CHODNÍK DESIGNED EDUCATIONAL PATHWAY
- 18 PENZIÓN ZLATÝ JELEN ZLATÝ JELEN BOARDING HOUSE
- 19 NAVRHOVANÉ DETSKÉ IHRISKO DESIGNED CHILDREN PLAYGROUND
- 20 HOTEL BANKOV HOTEL BANKOV
- 21 AREÁL MINIGOLFU MINI-GOLF AREA
- 22 REEDUKAČNÝ ÚSTAV RE-EDUCATION INSTITUTE
- 28 BISTRO BANKOV BANKOV BISTRO
- 29 DOM ŠPORTU HOUSE OF SPORTS
- 30 HOSTINEC POD STARÝMI DUBMI POD STARÝMI DUBMI PUB
- 31 KOLIBA SHED
- 32 VYHLIADKOVÁ REŠTAVRÁCIA VIEW RESTAURANT

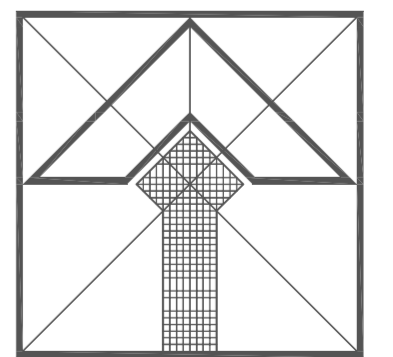

NÁZOV ZÁKAZKY PRÍMESTSKÝ PARK KOŠICE BANKOV	
KOŠICE BANKOV SUBURBAN PARK	
NÁZOV VÝKRESU KOMPLEXNÝ NÁVRH UŽŠIEHO ÚZEMIA	
COMPREHENSIVE DESIGN OF THE INNER AREA	
URBANIZMUS	ING. ARCH. LEŠTÁK MILOŠ
ING. ARCH. LEŠTÁKOVÁ DANIELA	ING. ARCH. LEGDAN MICHAL
DOPRAVA	ELI
KAZEČKA EVA	ING. RAMAZETTEROVÁ MARTA
VODNÉ HOSPODÁRSTVO	PPF
ING. SENAJ ŠTEFAN	ING. ARCH. LEGDAN MICHAL
PLYN	GRAFICKÉ PRÁCE
ING. SENAJ ŠTEFAN	ING. ARCH. LEGDAN MICHAL

Ing. arch. Daniela Leštáková	
Palkovičova 7	
040 01 Košice-Sever	
Č. ZÁK.	022012
STUPEŇ	OŠ
MIERKA	1:5000
FORMÁT	4A4
DÁTUM	12.2012
ARCH. Č.	
Č. VÝKR.	5