


PRÍMESTSKÝ PARK KOŠICE BANKOV

OVEROVACIA ŠTÚDIA
MIERKA 1:10 000

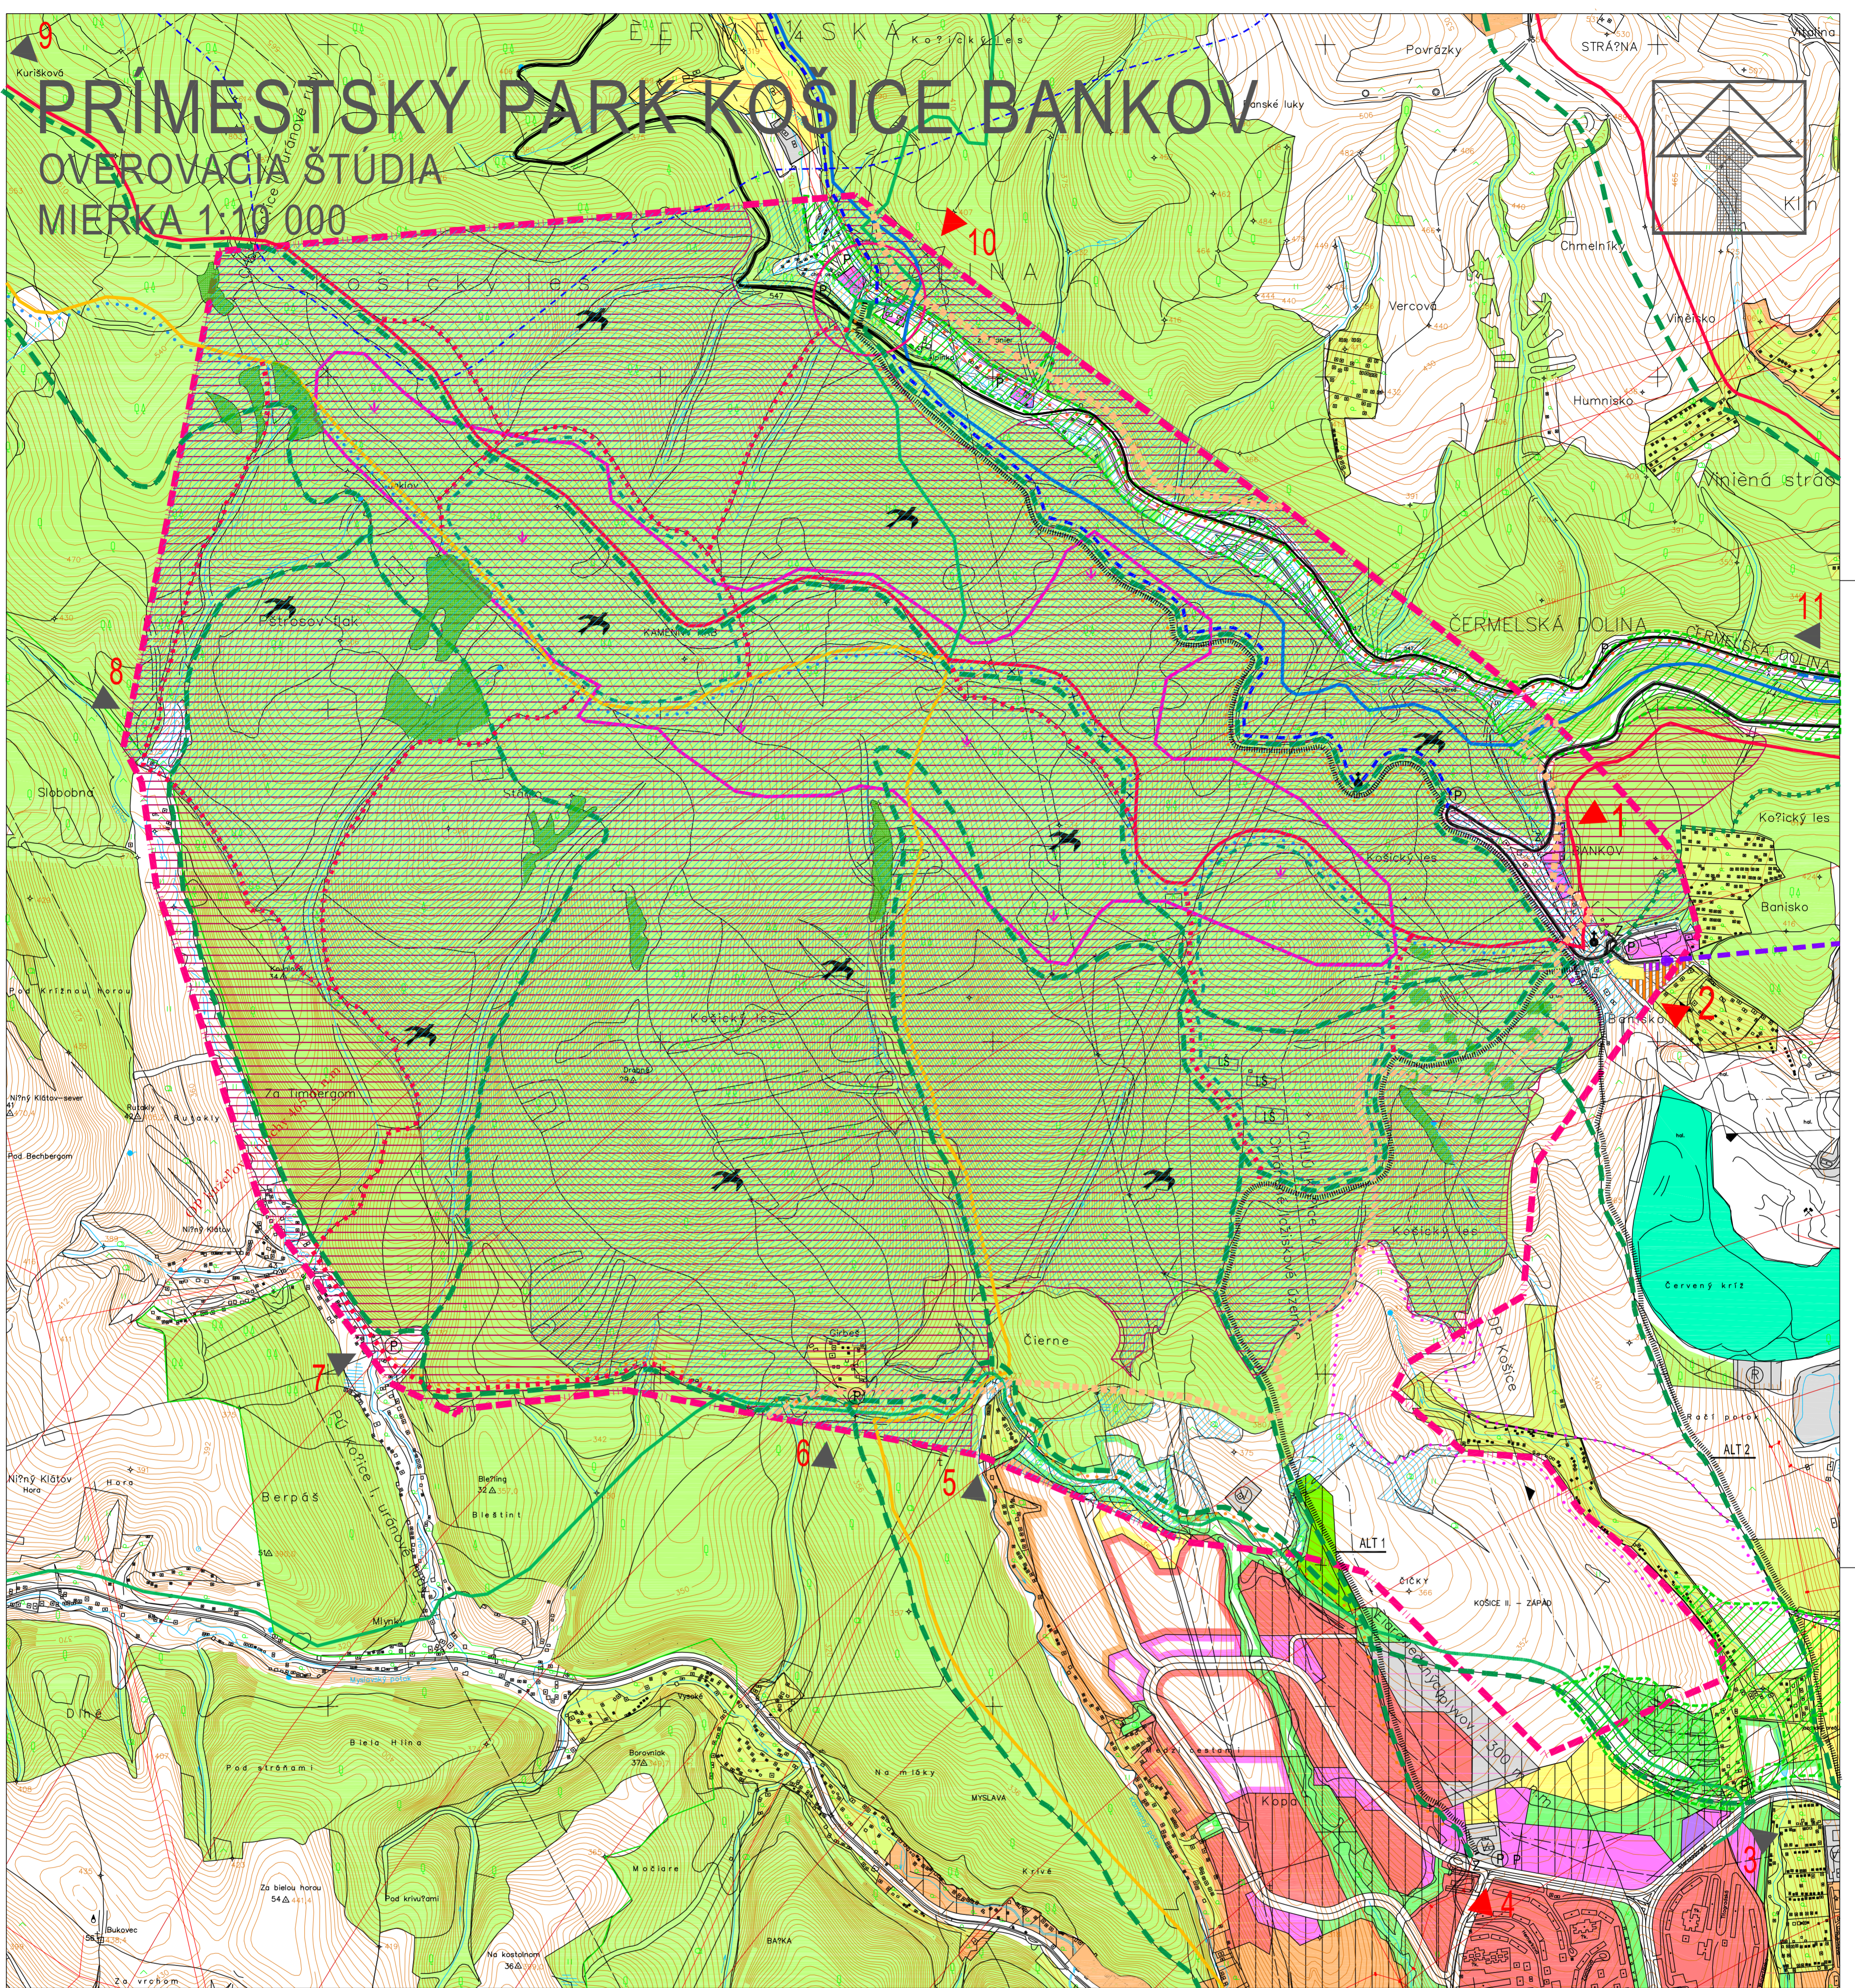

LEGENDA

| STAV | NÁVRH OŠ | HRANICA RIEŠENÉHO ÚZEMIA |
|----------------------|----------------------|----------------------------|
| [Red dashed line] | [Red dashed line] | HRANICA RIEŠENÉHO ÚZEMIA |
| [Blue dashed line] | [Blue dashed line] | CESTIČKY PRE CYKLISTOV |
| [Green dashed line] | [Green dashed line] | CYKLOTRASA |
| [Red dashed line] | [Red dashed line] | TURISTICKÉ TRASY |
| [Blue dashed line] | [Blue dashed line] | LYŽIARSKÁ TURISTICKÁ TRASA |
| [Green dashed line] | [Green dashed line] | HLAVNÁ REKREAČNÁ TRASA |
| [Orange dashed line] | [Orange dashed line] | KORČULIARSKA TRASA |
| [Purple dashed line] | [Purple dashed line] | TRASA PRE JAZDU NA KONI |
| [Black dot] | [Black dot] | OBJEKTY KULTOVÉ |
| [LS symbol] | [LS symbol] | LESNÁ ŠKOLKA |
| [Black triangle] | [Black triangle] | NÁSTUPNÝ BOD |
| [Red triangle] | [Red triangle] | HLAVNÝ NÁSTUPNÝ BOD |
| [Black line] | [Black line] | PRÍSTUPOVÉ KOMUNIKÁCIE |
| [Blue dashed line] | [Blue dashed line] | OP VODÁRENSKEHO ZDROJA |

| STAV | NÁVRH OŠ | PARKOVISKO |
|----------------|----------------|--|
| [P symbol] | [P symbol] | PARKOVISKO |
| [Z symbol] | [Z symbol] | ZASTÁVKA MHD |
| [Black line] | [Black line] | OCHRANNÉ PÁSMA |
| [Black line] | [Black line] | DOBÝVACIE PRIESTORY PODZEMNEJ ŤAŽBY |
| [Orange line] | [Orange line] | TURISTICKÁ TRASA NA ZRUŠENIE |
| [Blue line] | [Blue line] | LYŽIARSKÁ TURISTICKÁ TRASA NA ZRUŠENIE |
| [Black line] | [Black line] | LANOVKA |
| [Black dot] | [Black dot] | NÁSTUPIŠTE LANOVKY |
| [Black circle] | [Black circle] | KOLÍZNY BOD |
| [Black line] | [Black line] | CHRÁNENÉ VTÁČIE ÚZEMIE |
| [Black line] | [Black line] | BIOCENTRUM REGIONÁLNEHO VÝZNAMU |
| [Black line] | [Black line] | BIOKORIDOR REGIONÁLNEHO VÝZNAMU |
| [Black line] | [Black line] | GENOFONDOVO VÝZNAMNÁ LOKALITA |
| [Black line] | [Black line] | ATRAKTÍVNE LESNÉ LÚKY |

| STAV | NÁVRH OŠ | OPN HSA VÝHLAD | OBYTNÉ PLOCHY VIACPODLAŽNEJ ZÁSTAVBY |
|-----------------------|-----------------------|-----------------------|--------------------------------------|
| [Red square] | [Red square] | [Red square] | OBYTNÉ PLOCHY VIACPODLAŽNEJ ZÁSTAVBY |
| [Orange square] | [Orange square] | [Orange square] | OBYTNÉ PLOCHY NÍZKOPDLAŽNEJ ZÁSTAVBY |
| [Purple square] | [Purple square] | [Purple square] | PLOCHY OBYČIANSKEHO VYBAVENIA |
| [Yellow square] | [Yellow square] | [Yellow square] | PLOCHY ŠPORTOVOREKREAČNEHO VYBAVENIA |
| [Grey square] | [Grey square] | [Grey square] | PLOCHY ZARIADENIA VÝROBY A SKLADOV |
| [Green square] | [Green square] | [Green square] | VEREJNÁ ZELEN |
| [Light green square] | [Light green square] | [Light green square] | REKULTIVAČNÁ ZELEN |
| [Yellow-green square] | [Yellow-green square] | [Yellow-green square] | ZÁHRADKÁRSKE LOKALITY |
| [White square] | [White square] | [White square] | CINTORÍN |
| [Green square] | [Green square] | [Green square] | LES |
| [Purple square] | [Purple square] | [Purple square] | PLOCHY DOPRAVNÝCH ZARIADENÍ |
| [Blue square] | [Blue square] | [Blue square] | VODÁRENSKÉ ZARIADENIA |
| [Blue square] | [Blue square] | [Blue square] | MESTSKÉ LESY KOŠICE |

NÁSTUPNÉ BODY

- 1- DOLNÝ BANKOV, 2- HORNÝ BANKOV, 3- ČIČKY - MAJER, 4- KLAŠTOR, 5- KAMENNÝ POTOK, 6- GIRBEŠ, 7- KLATOVIANKA, 8- VRBICA, 9- JAHODNÁ, 10- ALPINKA, 11- ČERMEL, 12- ČIČKY - JAZDIARENĚ,

| | |
|--|--------------------------|
| NÁZOV ZAKAZKY PRÍMESTSKÝ PARK KOŠICE BANKOV | ING. ARCH. LEŠŤÁK MILOŠ |
| NÁZOV VÝKRESU ŠIRŠIE VZŤAHY | ING. ARCH. LÉGDAN MICHAL |
| URBANIZMUS | ING. ARCH. LEŠŤÁK MILOŠ |
| DOPRAVA | ING. RAMAZETTEROVÁ MARTA |
| KAZEČKA EVA | TELEKOMUNIKÁCIE |
| VODNÉ HOSPODÁRSTVO | ING. SENAJ ŠTEFAN |
| PLYN | PPF |
| ING. SENAJ ŠTEFAN | |

Ing. arch. Daniela Lešťáková
Palkovičova 7
040 01 Košice-Sever

| | | | |
|----------|---------|----------|--|
| Č. ZÁK. | 022012 | Č. VÝKR. | |
| STUPEŇ | OŠ | | |
| MIERKA | 1:10000 | | |
| FORMÁT | 9A4 | | |
| DÁTUM | 11.2012 | | |
| ARCH. Č. | | | |

2